


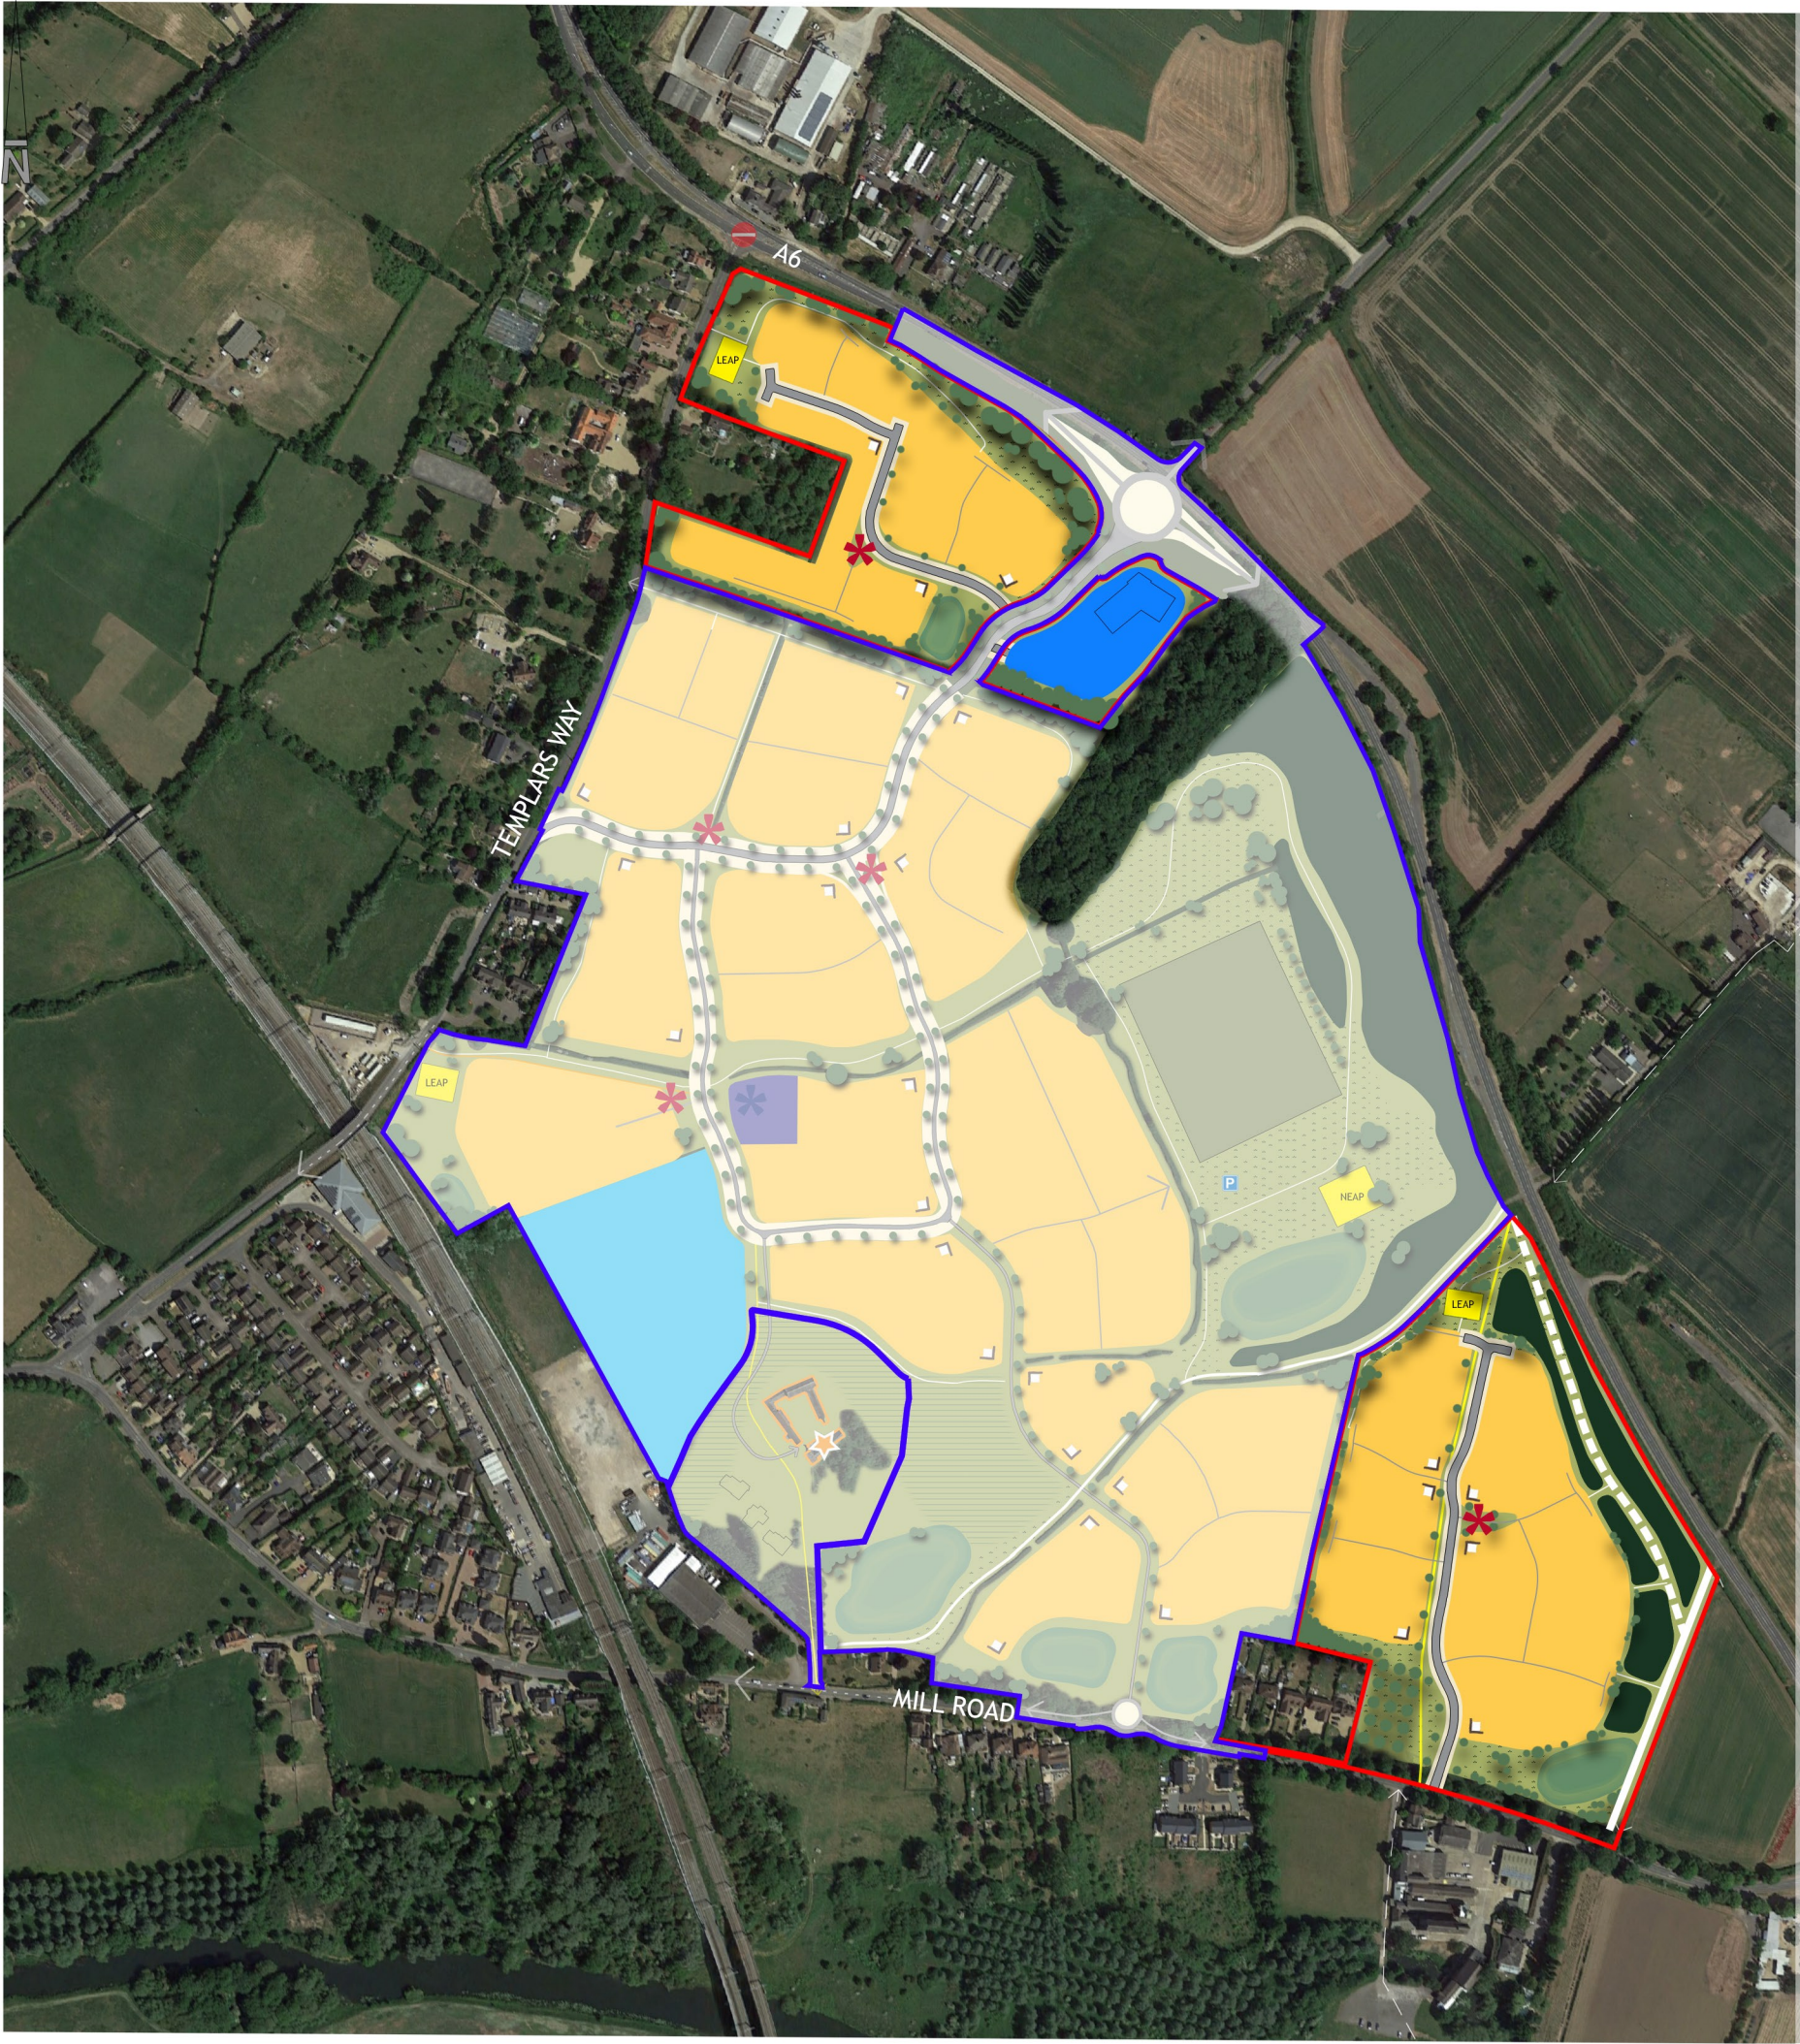

0 20 40 60 80 100 120 140 160 180 200 220 240 260 280 300 320 340 360 380 400
SCALE 1:2500

LEGEND

- | | | | |
|--|-----------------------------------|--|------------------------------------|
| | Site Boundary | | Woodland Planting |
| | Residential (6.3 Ha) | | Existing Vegetation |
| | Key Residential Building | | Hedge Planting |
| | Open Space | | Public Bridleway (Existing) |
| | Ecology Park / Natural Open Space | | Public Bridleway (Proposed) |
| | Incidental Green Space | | Proposed Footpath |
| | Highways | | Existing Public Right of Way |
| | Tree Planting | | Equipped Children's Play |
| | SuDs | | Community Healthcare Hub (0.61 Ha) |

NOTES

- Contractors must check all dimensions on site. Only figured dimensions are to be worked from. Discrepancies must be reported to the Architect or Engineer before proceeding. © This drawing is copyright.
- All plans and drawings are drawn true to stated scales and can be used for the purpose of planning only. Responsibility is not accepted for errors made by others in scaling from this drawing.
- Reproduced from OS Sitemap © by permission of Ordnance Survey on behalf of The Controller of His Majesty's Stationery Office. © Crown copyright. All rights reserved. Licence number 100007126.